



Our Ref: 23-NW-1203-30
Your Ref:
Date: 21/04/2025

Dear Sir/Madam,

**SCOTTISH TRUNK ROAD NETWORK MANAGEMENT CONTRACT – NORTH WEST UNIT
A9 FINDHORN BRIDGE, TOMATIN – BRIDGE DECK REFURBISHMENT WORKS.**

BEAR Scotland, acting on behalf of Transport Scotland, is planning to carry out bridge deck refurbishment works on the north bound carriageway of A9 Findhorn Bridge near Tomatin. The works will involve concrete repairs, replacing the bridge deck waterproofing, kerb replacement, drainage improvements and resurfacing the road. These works are being carried out to repair defects in the road surfacing.

To ensure the safety of both road users and the workforce, this dual carriageway section of the A9 will be reduced to one lane in each direction over the bridge. Cross-over points either side of the bridge will divert northbound traffic into a 30mph contraflow traffic management system on the southbound carriageway for the full duration of the works, including outside the site working hours at night.

The contraflow traffic management installation will commence **on Friday 25th April 2025**, with **bridge deck refurbishment works commencing on Monday 28th April 2025**, for a **duration of eight weeks**, between the hours of **07:00 and 19:00 each day**.

Recovery vehicles will be on site whilst the contra-flow system is in place to prevent delays from broken down vehicles or any incidents that may occur.

Some temporary lane closures will be required before and after the main works to set up and remove the contra-flow system.

Access for emergency vehicles will be maintained at all times.



Please find the enclosed a location plan of the worksite and the proposed contra-flow traffic management on site.

If you require further information or would like to comment on any of the proposed works please do not hesitate to contact David Quickfall by email at NWConsultation@bearsotland.co.uk.

Yours faithfully,

David Quickfall
Principal Engineer – NW Major Bridges | North West Unit

For and on behalf of BEAR Scotland
Enc. Location Plan
BEAR Scotland Limited

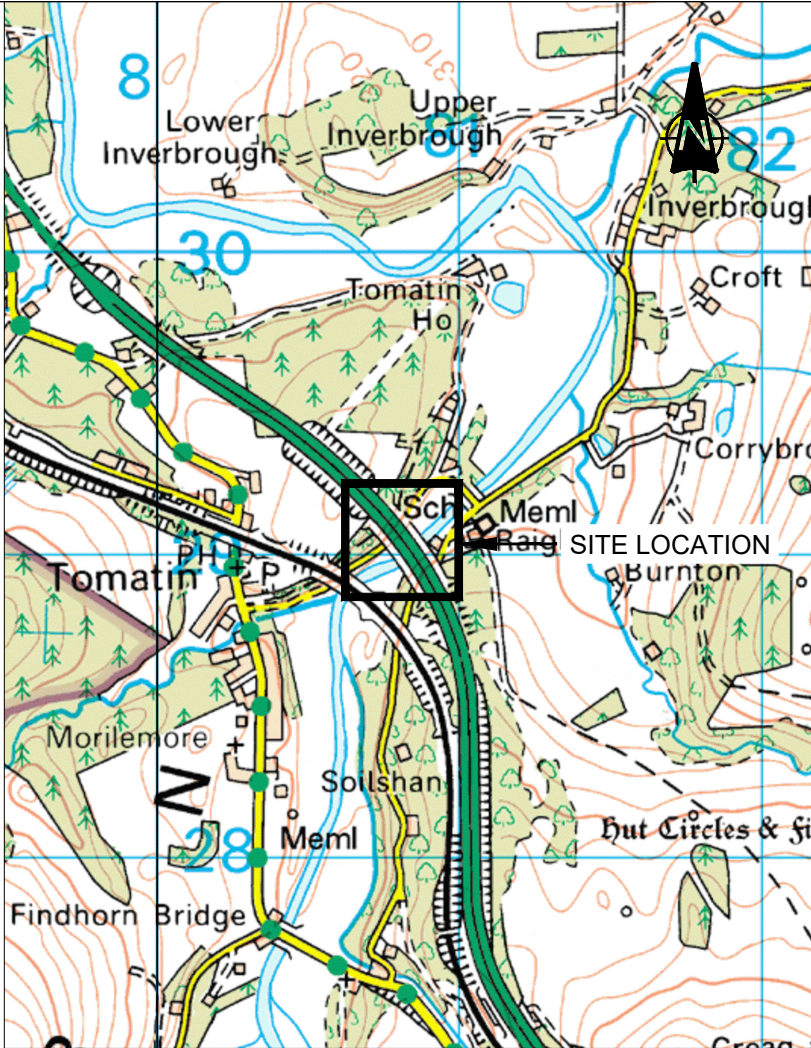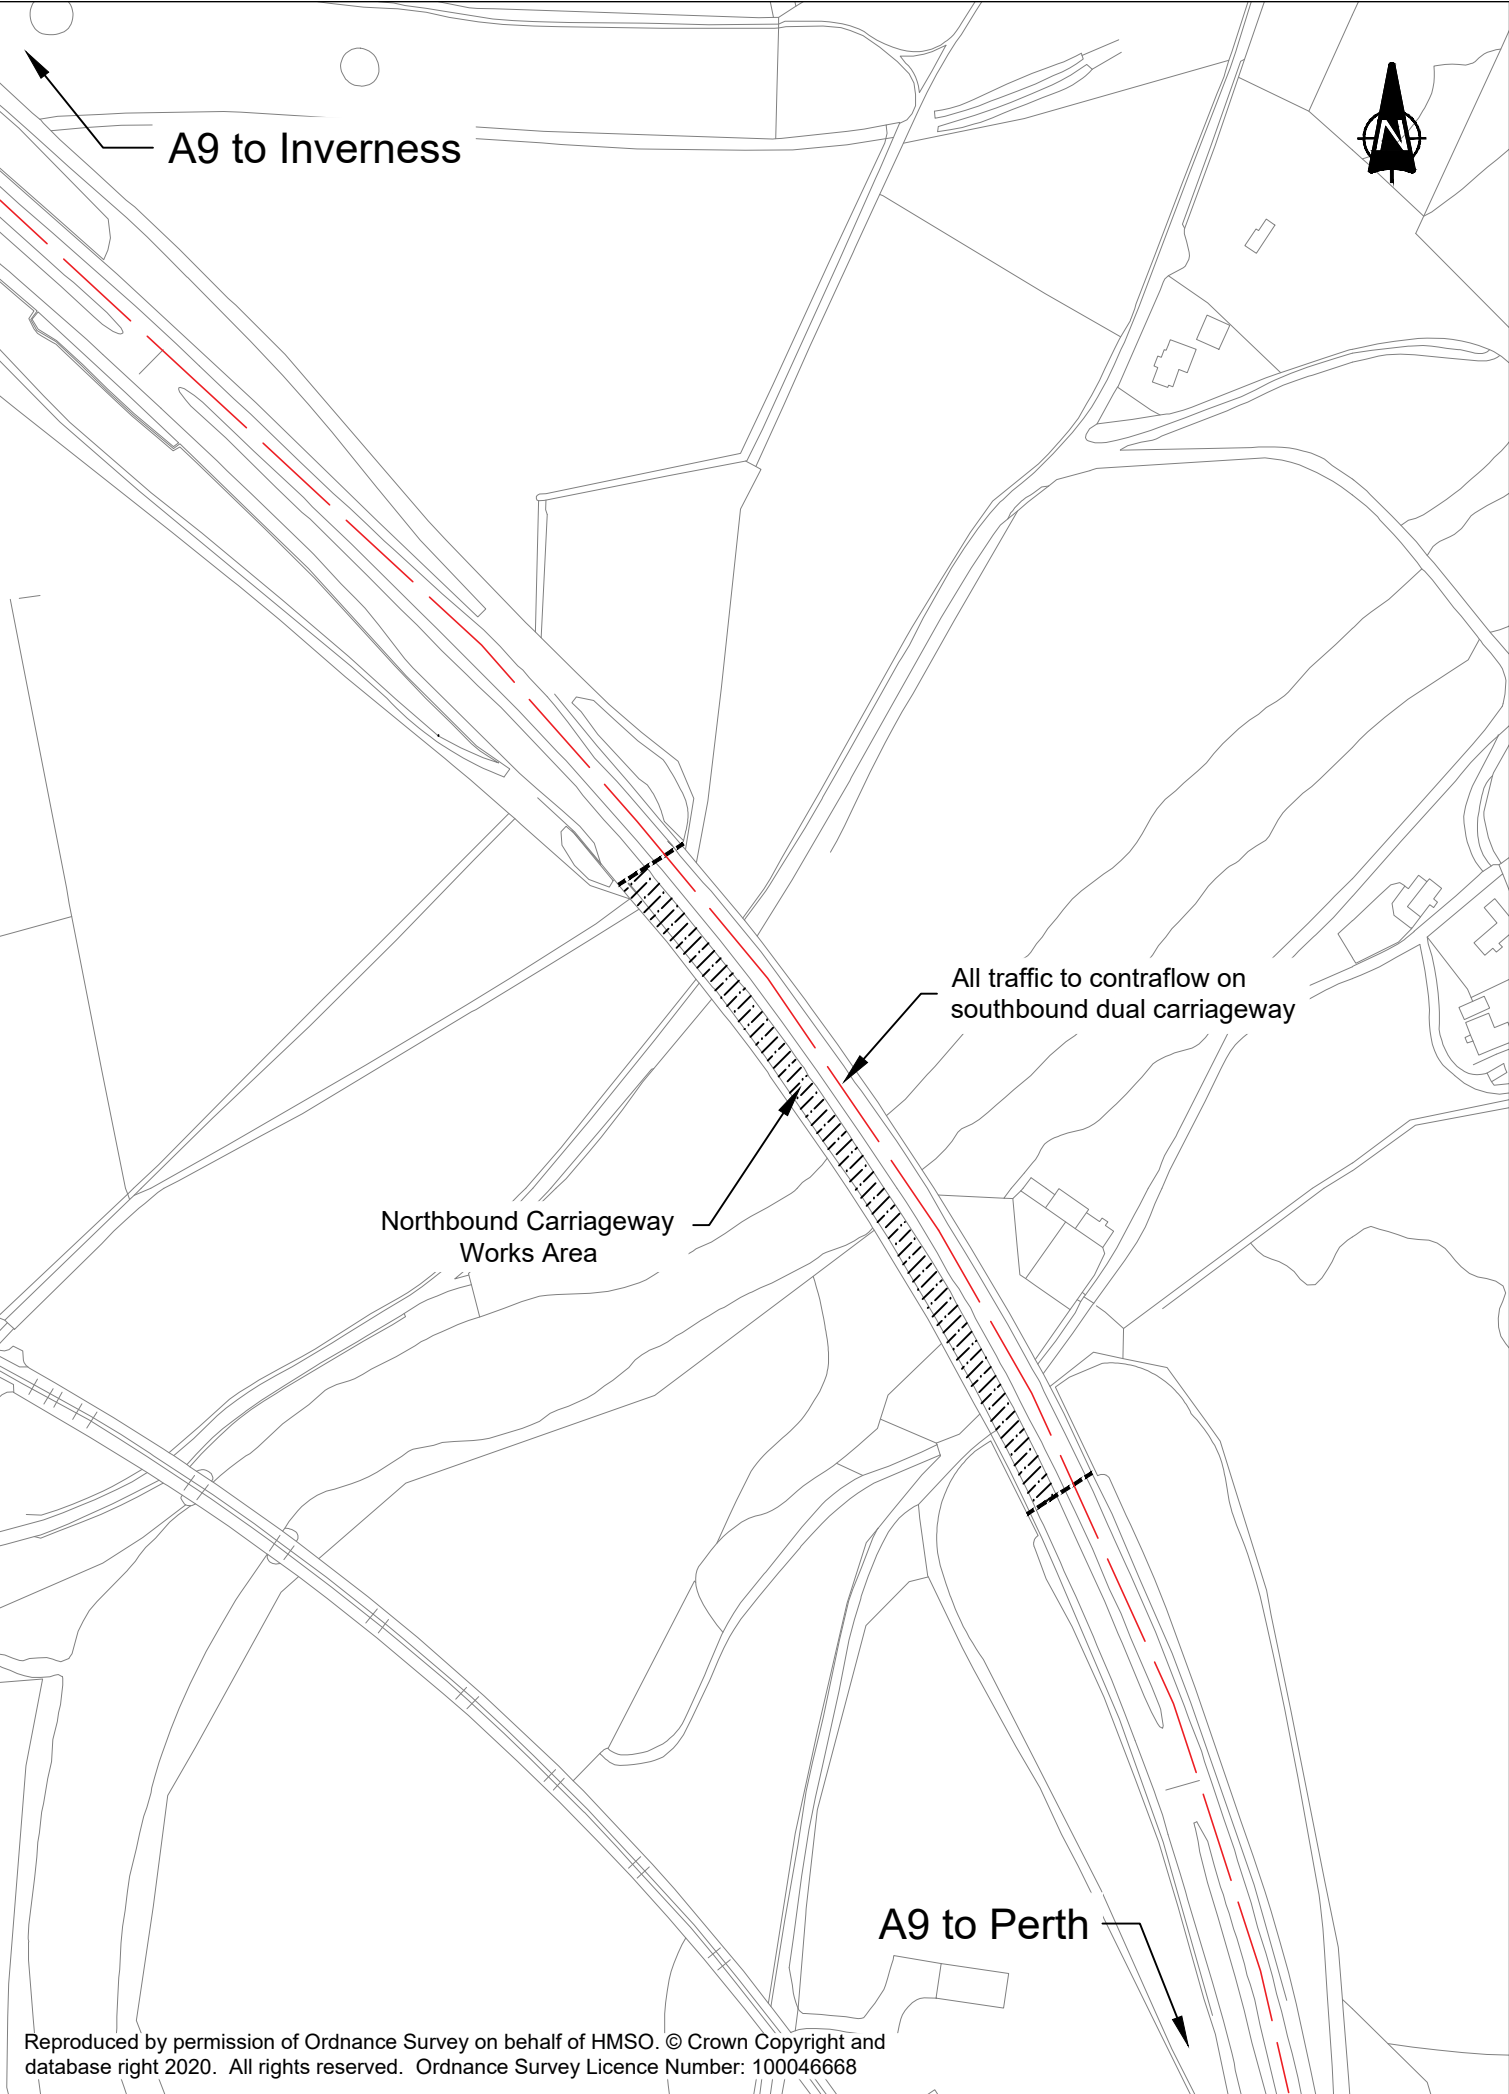

KEY

■■■■■ A9 Findhorn Bridge Extents

Drawing Number		23-NW-1203-30-001(I)			
Notes		Scheme Start E 280913 N 828880 Scheme End E 280752 N 829123 BRIDGE LENGTH - 249 metres			
Do not scale this drawing					
Rev	Date				Checked
Status		INFORMATION			
Rev.		REV 00			
Client					
					
Project		M9/A9 Edinburgh - Stirling - Thurso Trunk Road A9 1230 Findhorn Bridge Interim Deck Repair NB			
Title		A9 FINDHORN BRIDGE N/B DECK REPAIRS LOCATION PLAN			
Drawing No.		23-NW-1203-30-001(I)			
Scale		1:25000 & 1:2500 @ A3			Date 21/04/2025
Designed	EAM	Drawn	EAM	Checked	DQ
					Approved 21/04/2025